




2
SIDE ELEVATION
1/8" = 1'-0"
A2.02

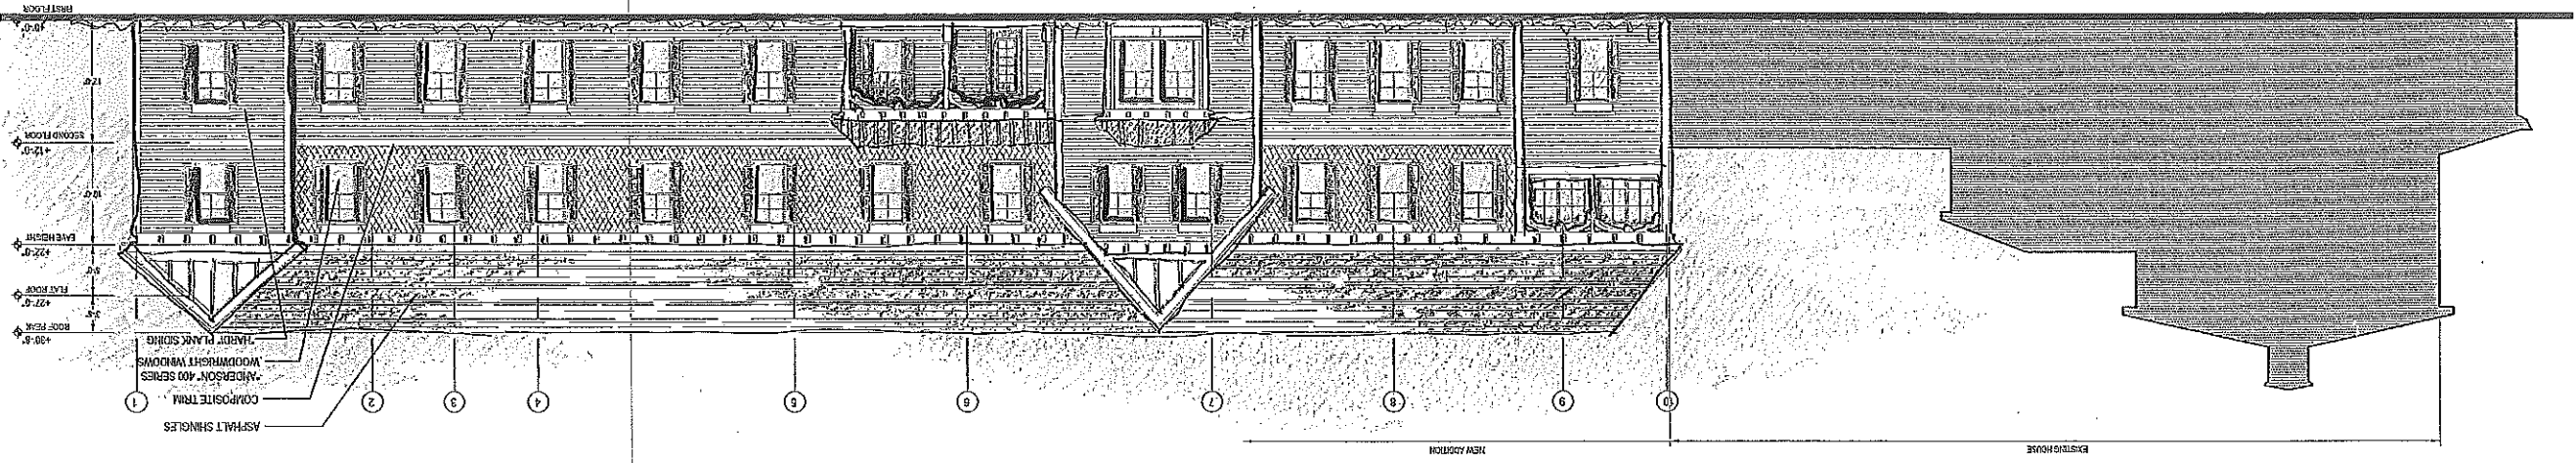

1
REAR ELEVATION
1/8" = 1'-0"
A2.02

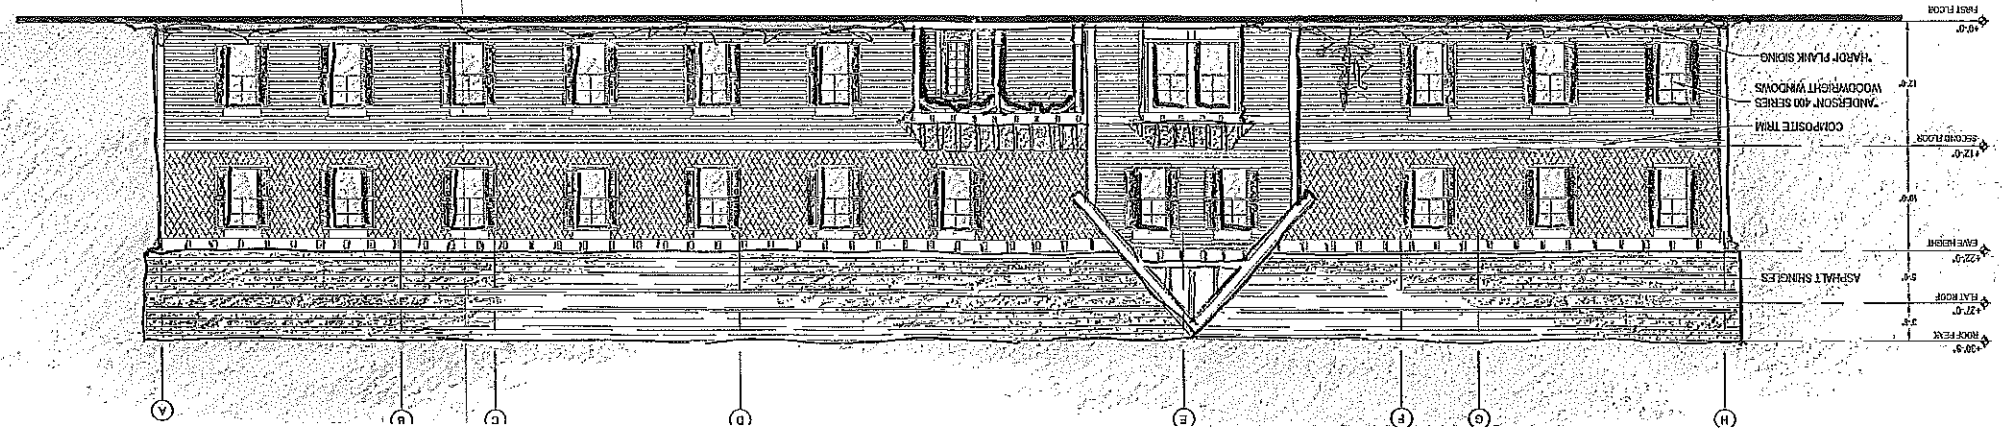

2 SIDE ELEVATION
1/8" = 1'-0"

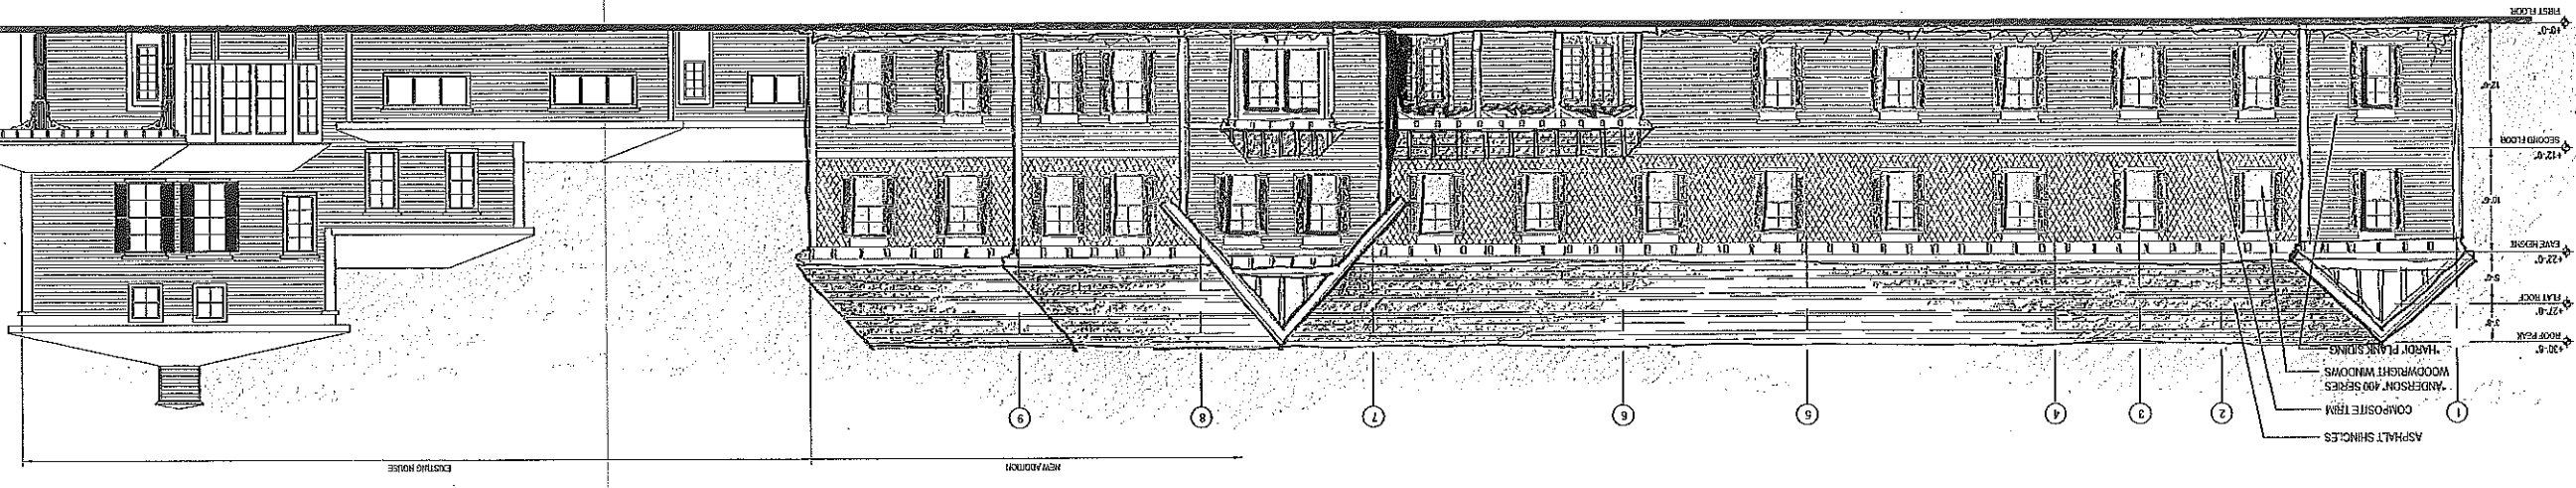

1 FRONT ELEVATION
1/8" = 1'-0"

